

Havelse Å

Regulativrevision 2021







Lodret akse : Kote i m DVR90, skala 1:100

Vandret akse : Afstand i m, skala 1:100

Regulativopmåling

Nyt regulativ

Nyt regulativ
Regulativopmåling

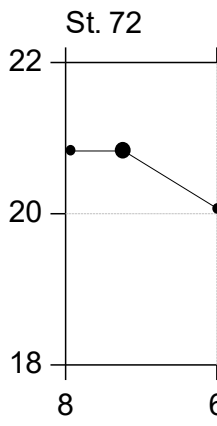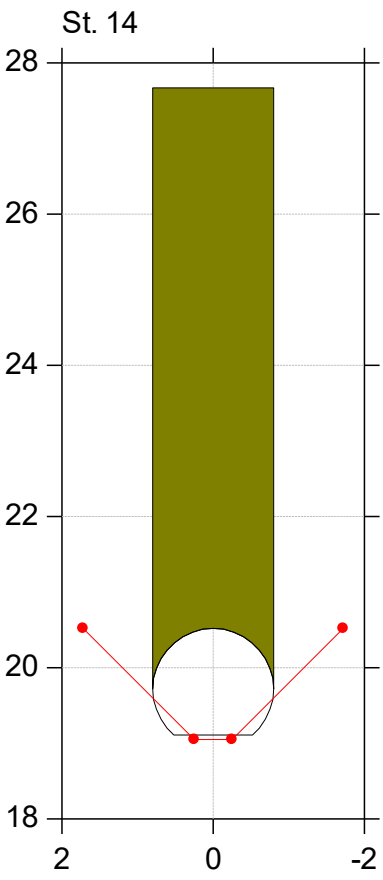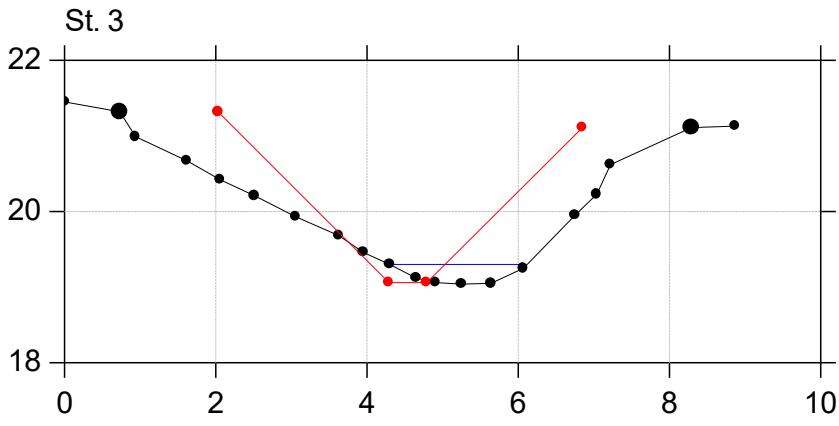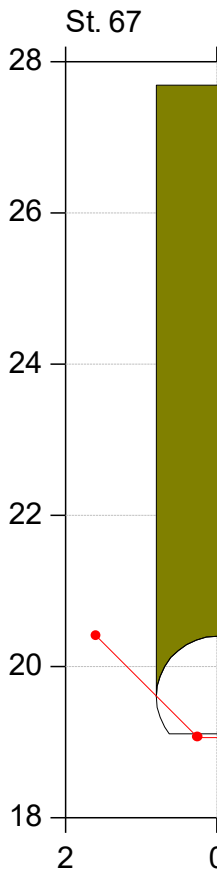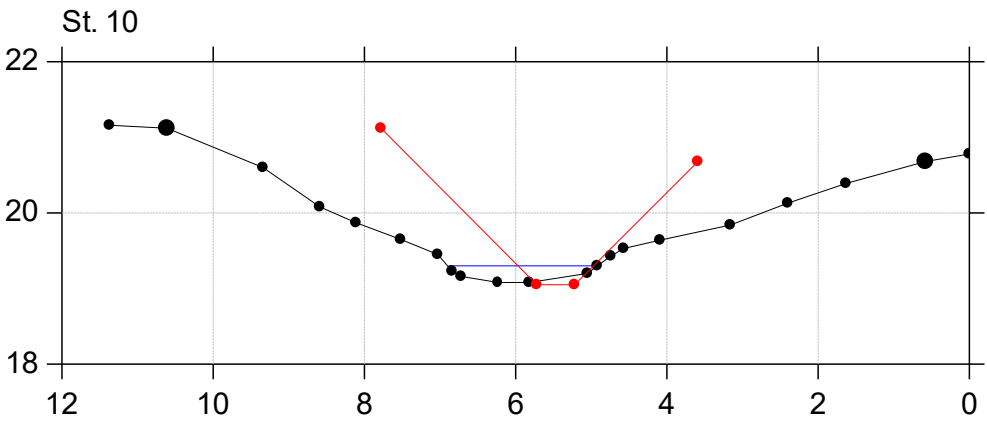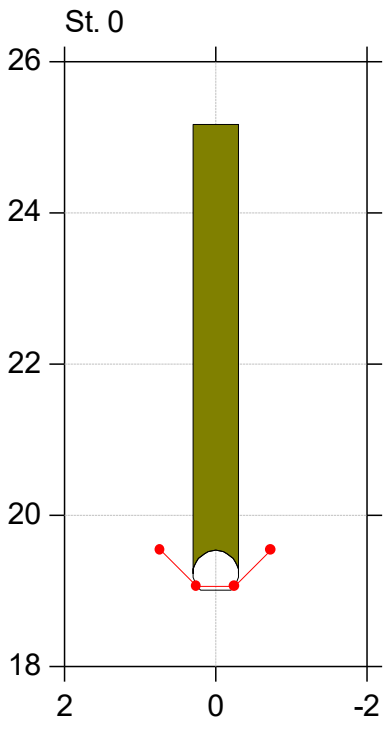

Havelse Å

Regulativrevision 2021

Lodret akse : Kote i m DVR90, skala 1:100



Vandret akse : Afstand i m, skala 1:100

Regulativopmåling

Nyt regulativ

Nyt regulativ

Regulativopmåling

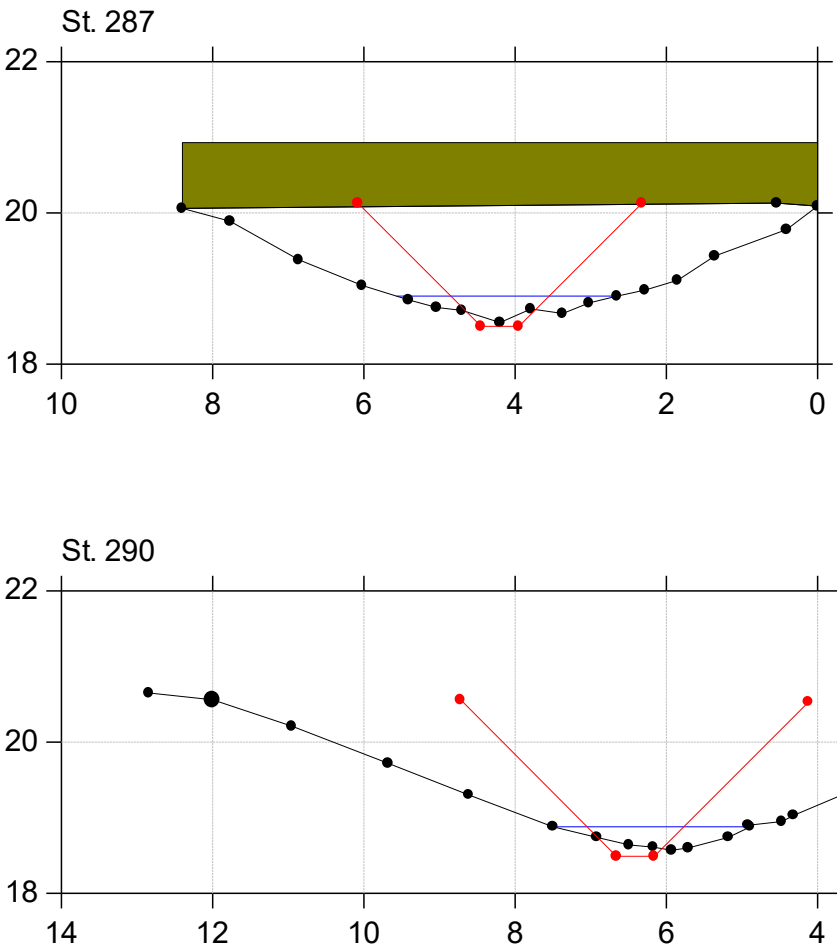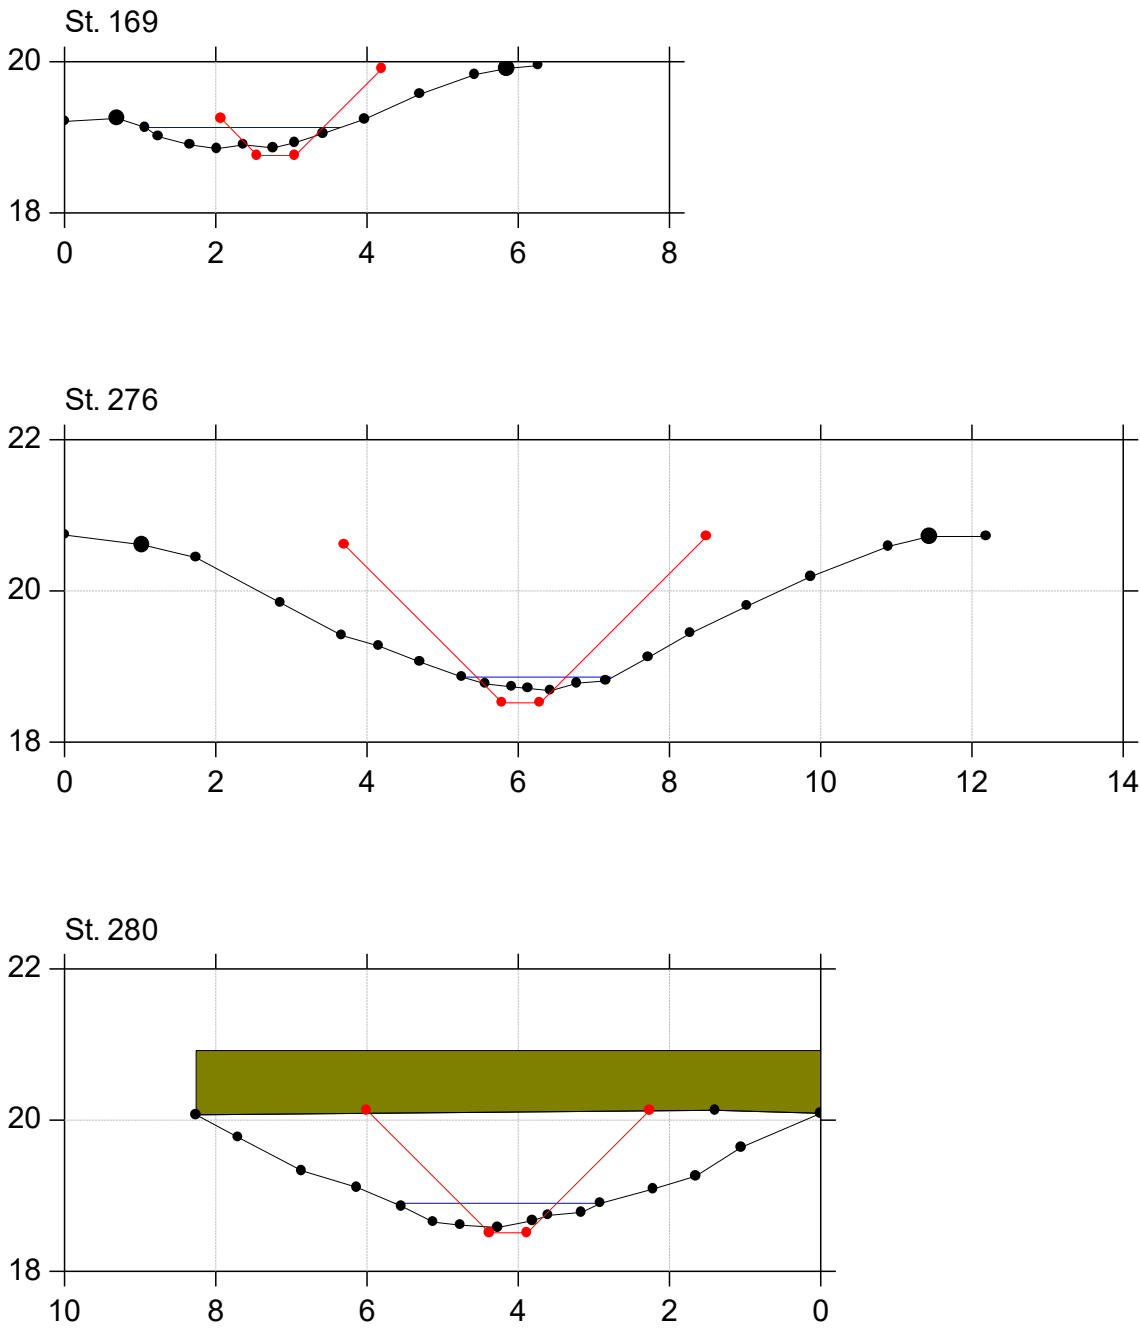

Havelse Å

Regulativrevision 2021







Lodret akse : Kote i m DVR90, skala 1:100

Vandret akse : Afstand i m, skala 1:100

Regulativopmåling

Nyt regulativ

Nyt regulativ
Regulativopmåling

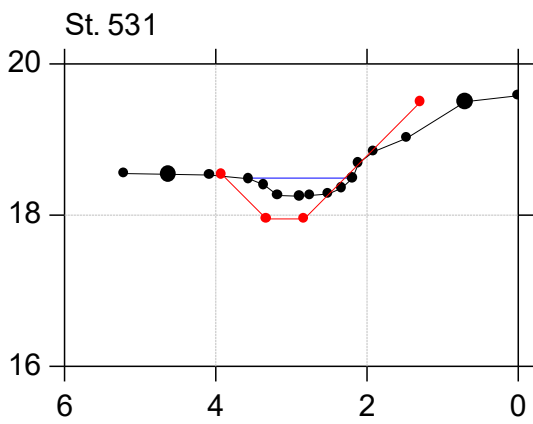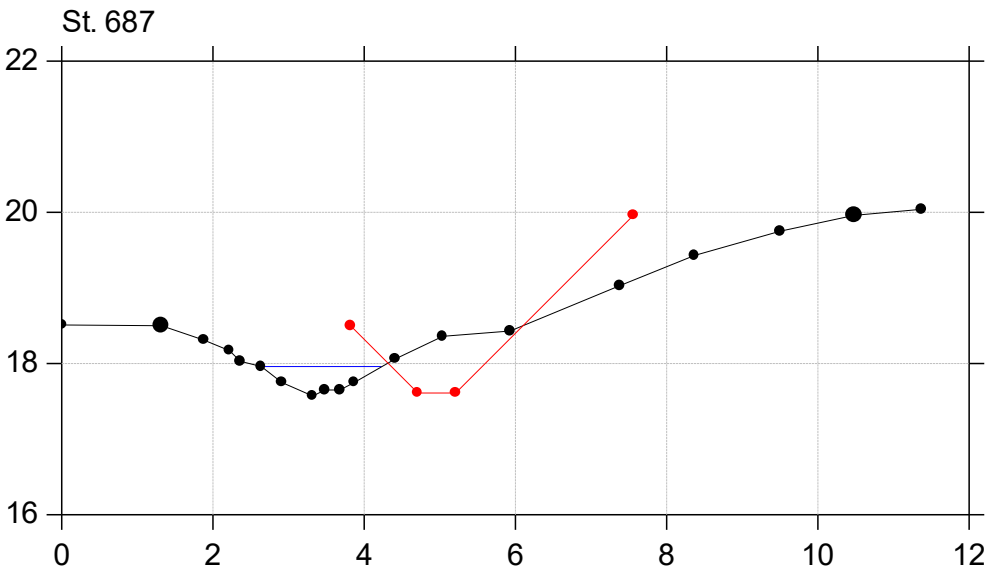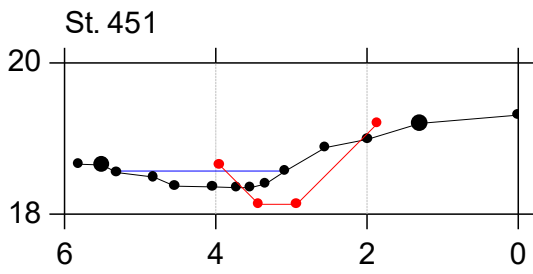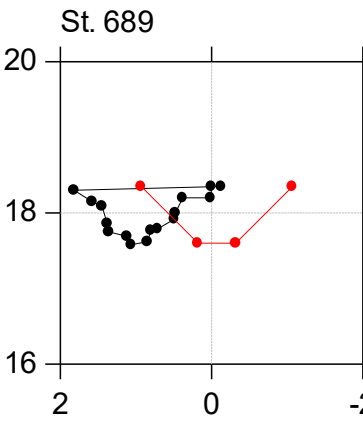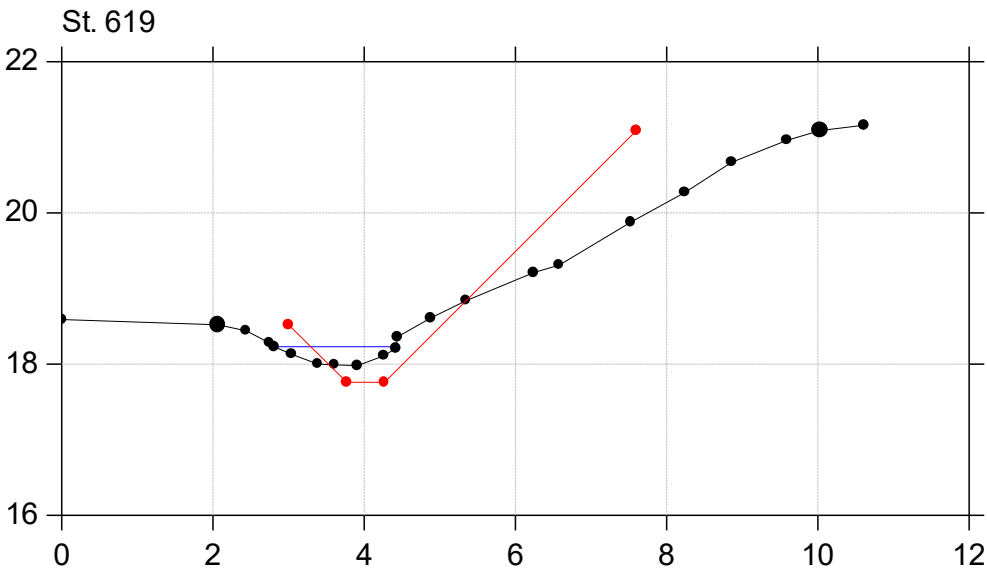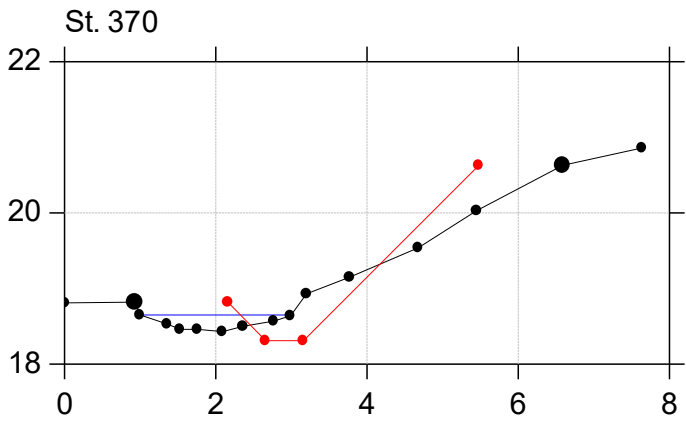

Havelse Å

Regulativrevision 2021

Lodret akse : Kote i m DVR90, skala 1:100







Vandret akse : Afstand i m, skala 1:100

Regulativopmåling

Nyt regulativ

—•— Nyt regulativ

—•— Regulativopmåling

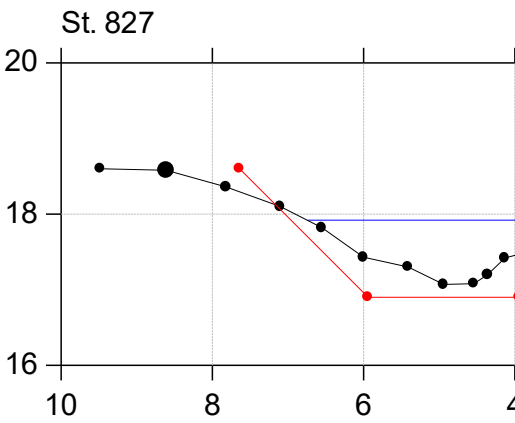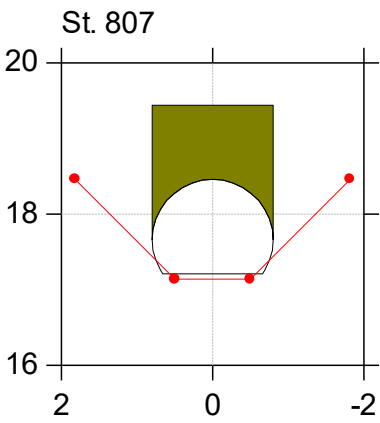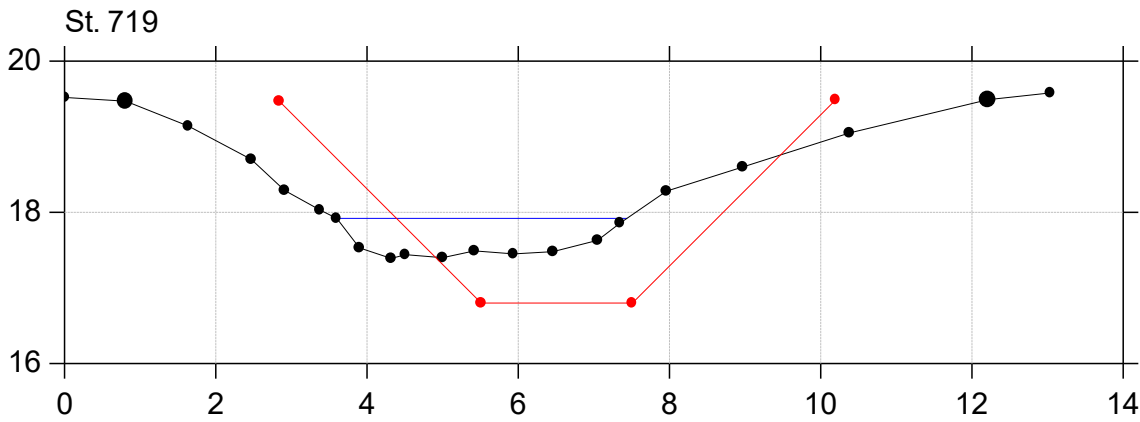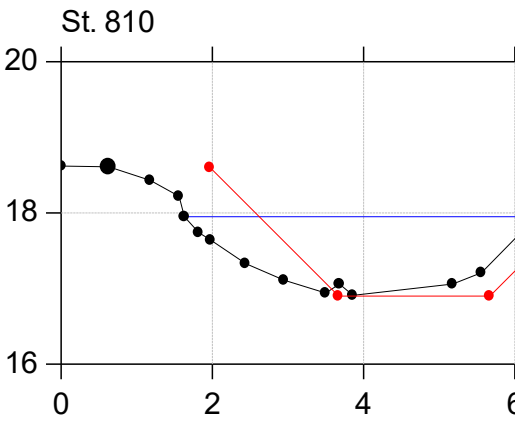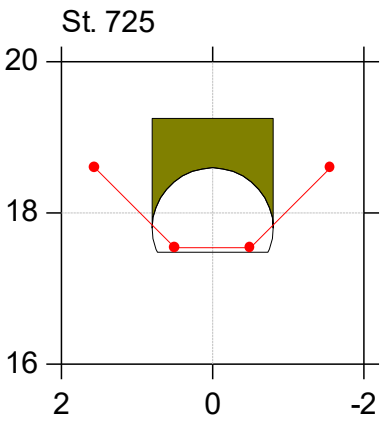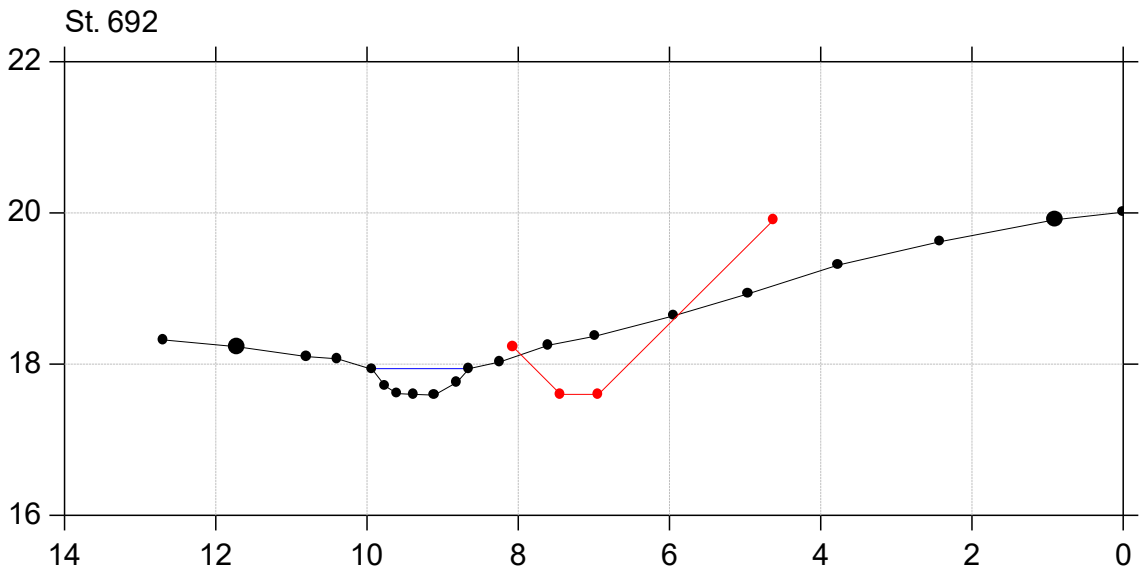

Havelse Å

Regulativrevision 2021






Lodret akse : Kote i m DVR90, skala 1:100

Vandret akse : Afstand i m, skala 1:100

Regulativopmåling

Nyt regulativ

Nyt regulativ
Regulativopmåling

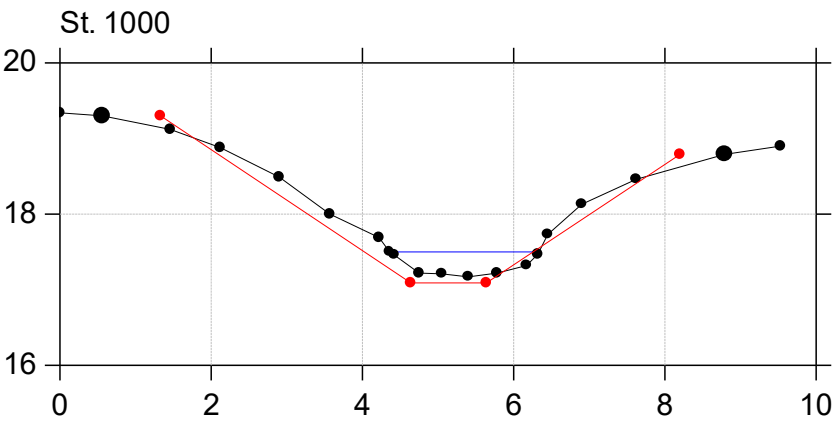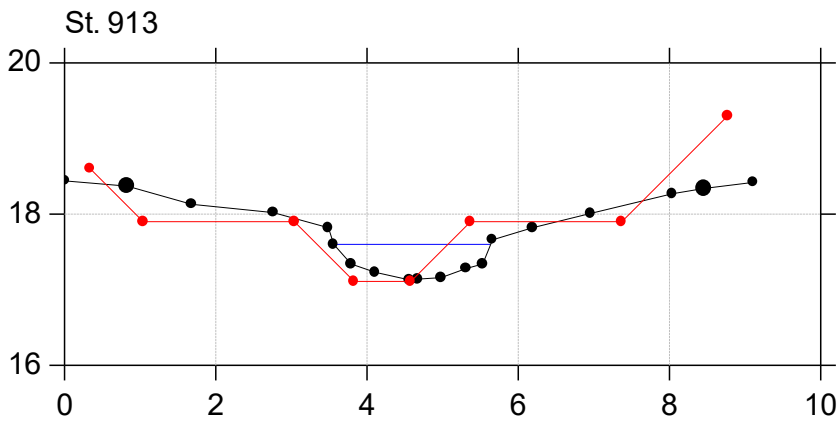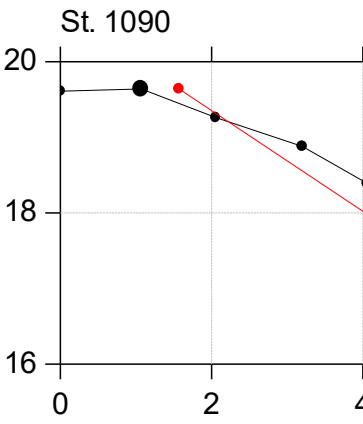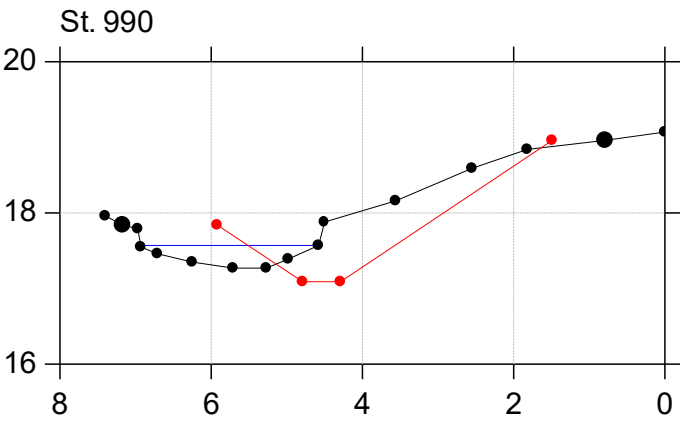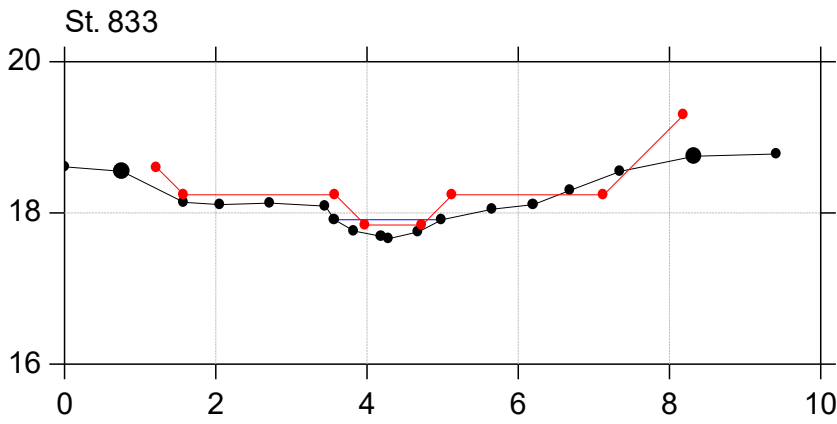

Havelse Å

Regulativrevision 2021

Lodret akse : Kote i m DVR90, skala 1:100





Vandret akse : Afstand i m, skala 1:100

Regulativopmåling

Nyt regulativ

Nyt regulativ

Regulativopmåling

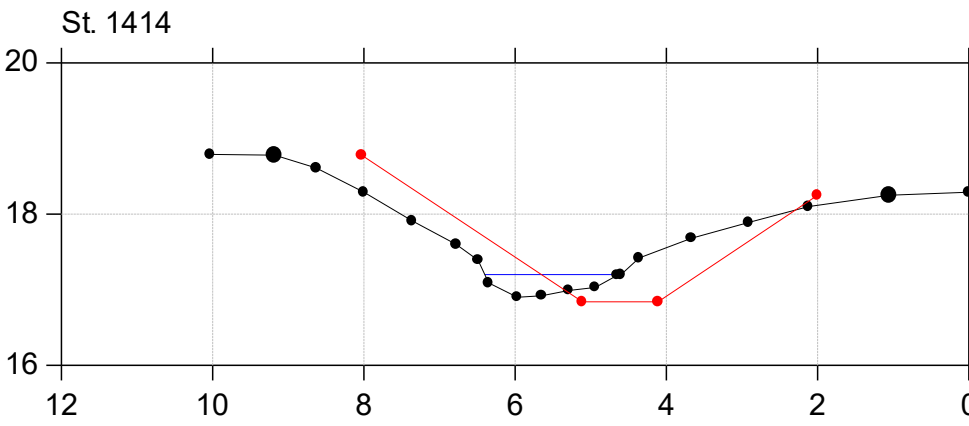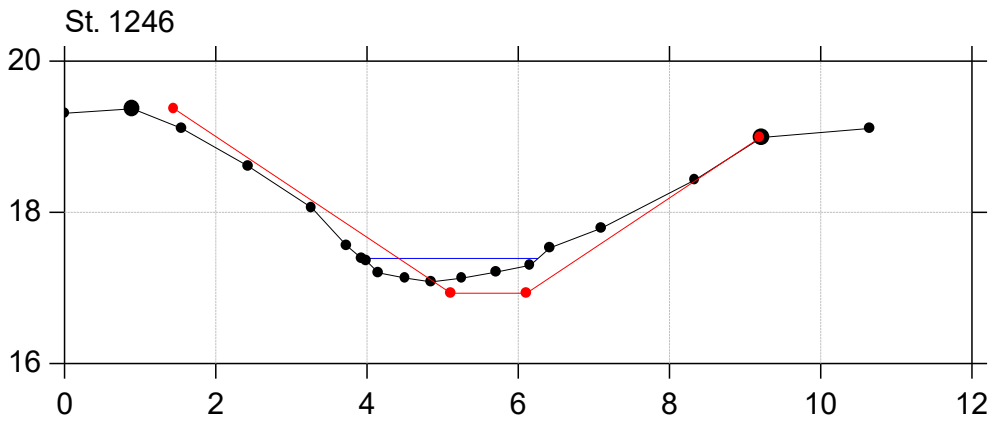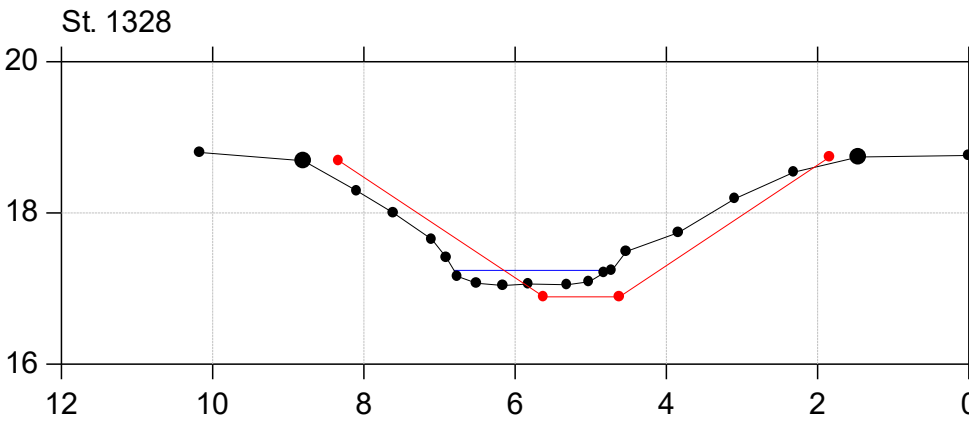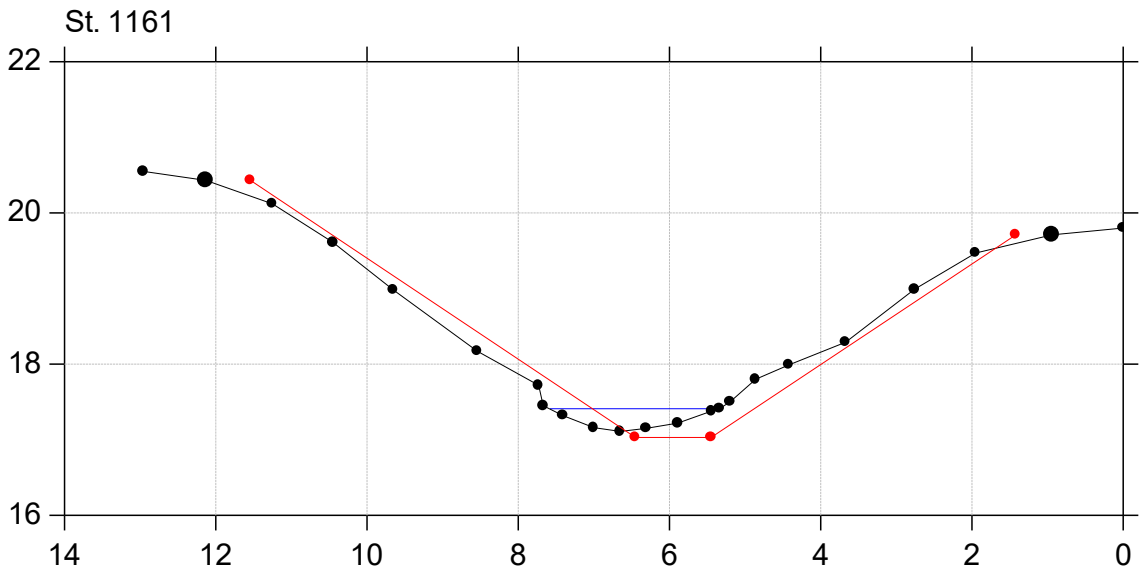

Havelse Å

Regulativrevision 2021

Lodret akse : Kote i m DVR90, skala 1:100





Vandret akse : Afstand i m, skala 1:100

Regulativopmåling

Nyt regulativ

Nyt regulativ

Regulativopmåling

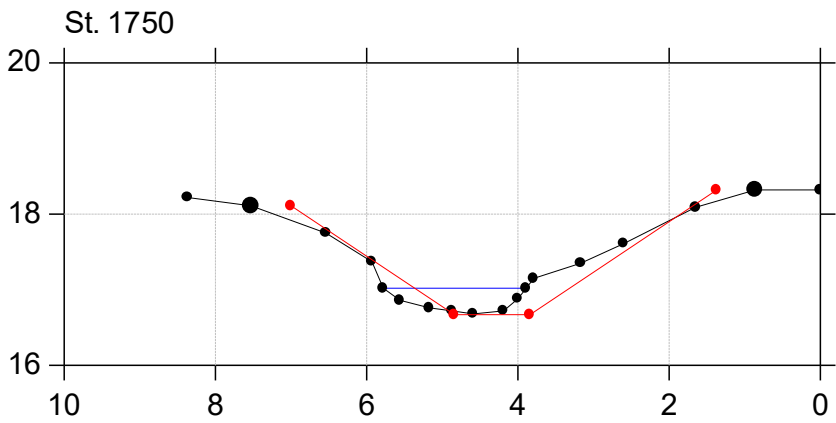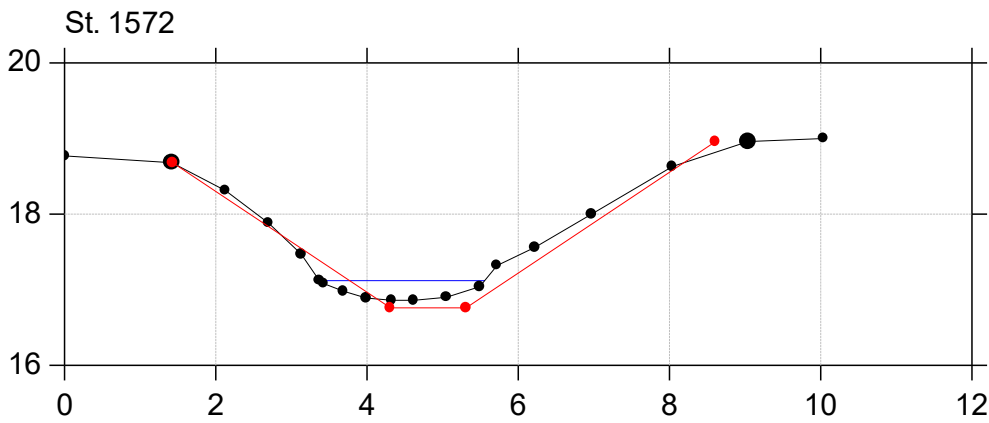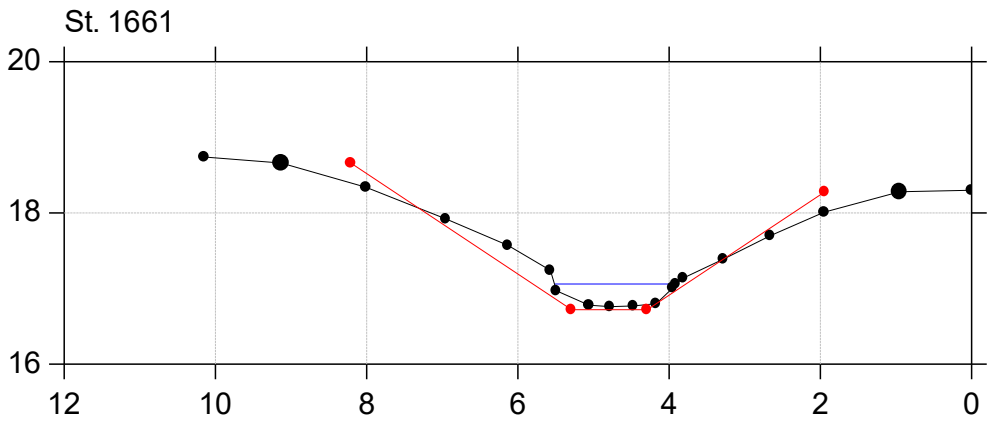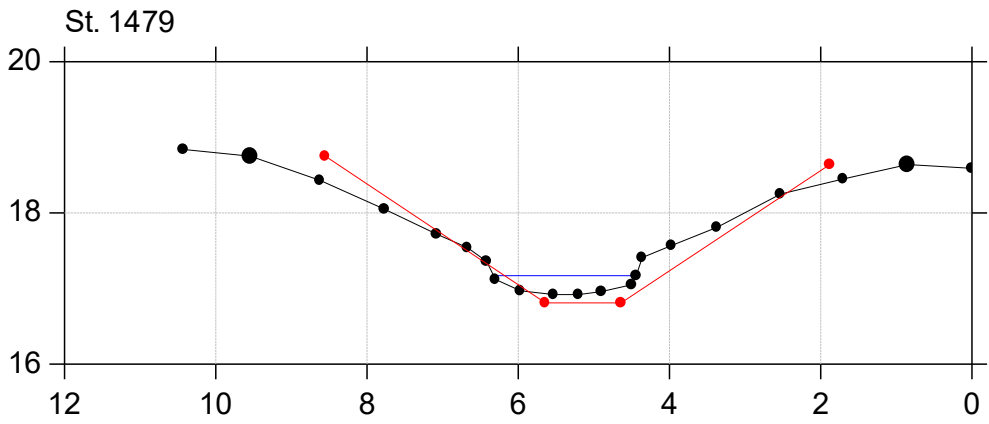

Havelse Å






Regulativrevision 2021

Lodret akse : Kote i m DVR90, skala 1:100

Vandret akse : Afstand i m, skala 1:100

Regulativopmåling

Nyt regulativ

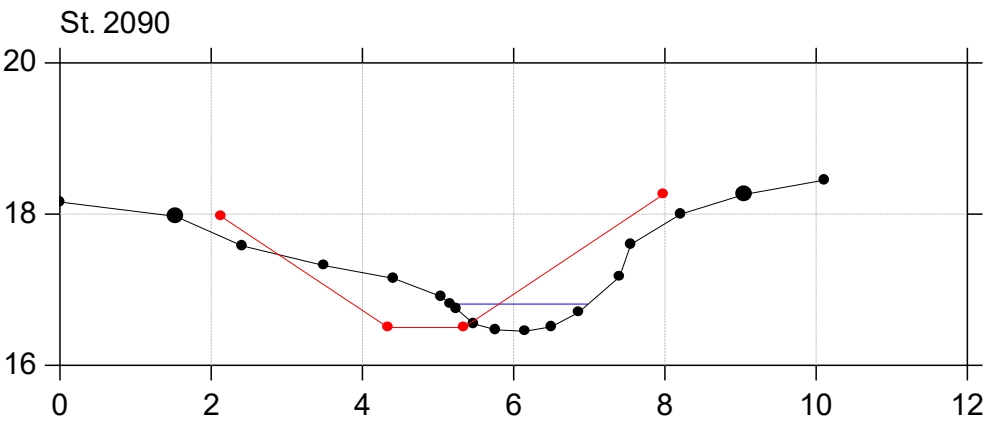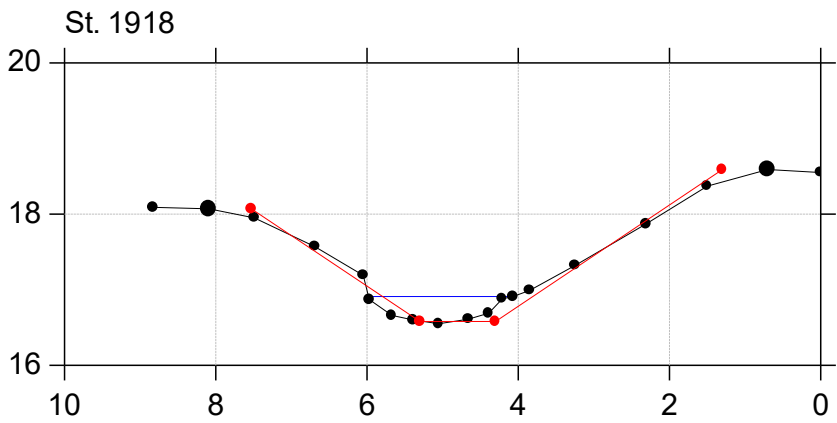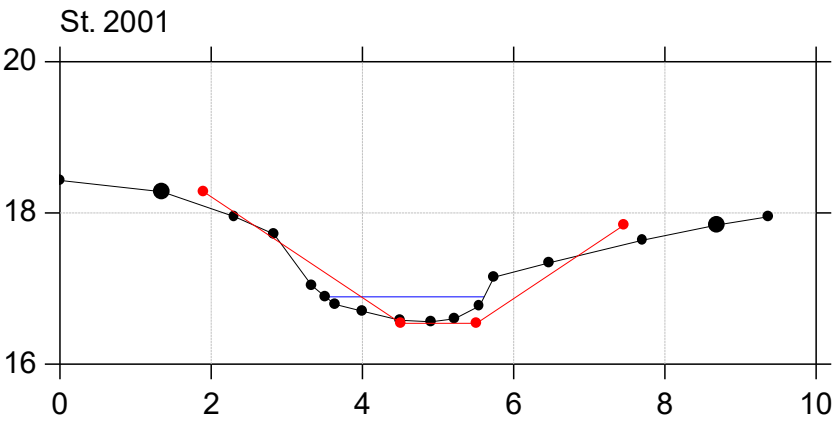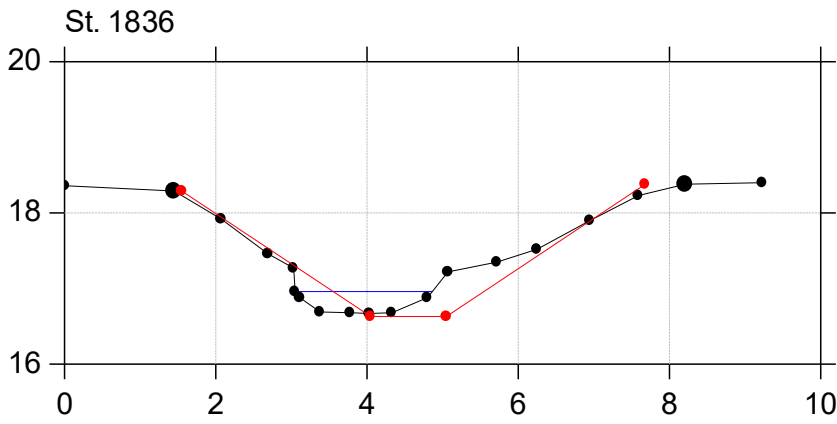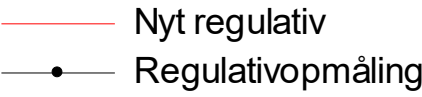

Havelse Å

Regulativrevision 2021

Lodret akse : Kote i m DVR90, skala 1:100







Vandret akse : Afstand i m, skala 1:100

Regulativopmåling

Nyt regulativ

—•— Nyt regulativ

—•— Regulativopmåling

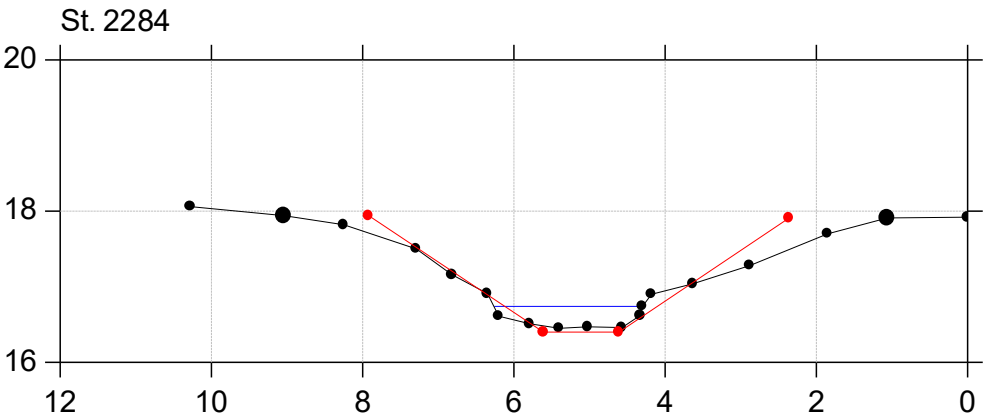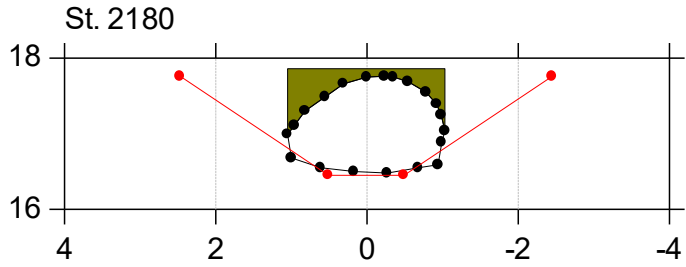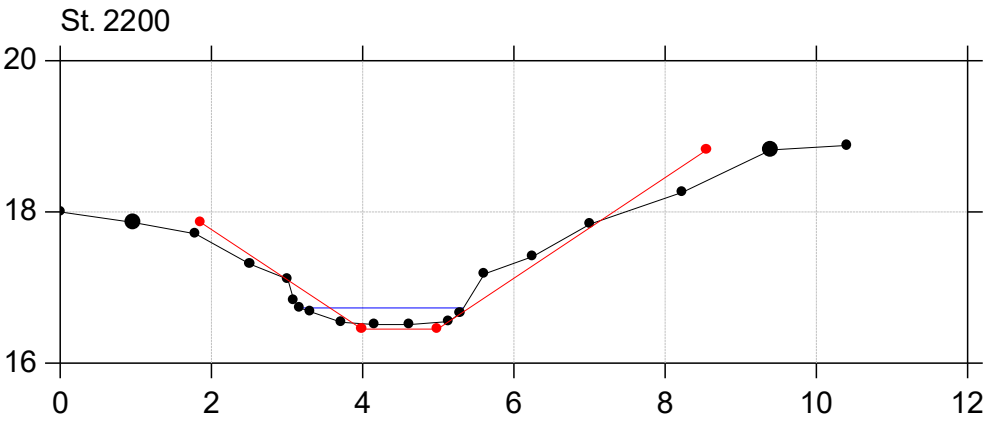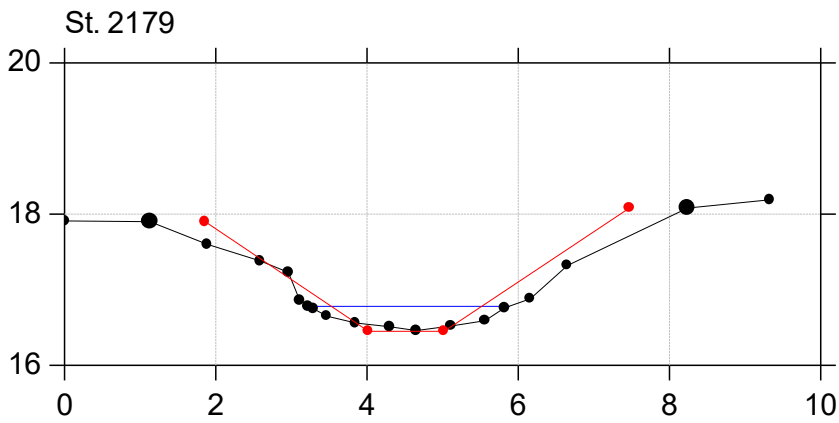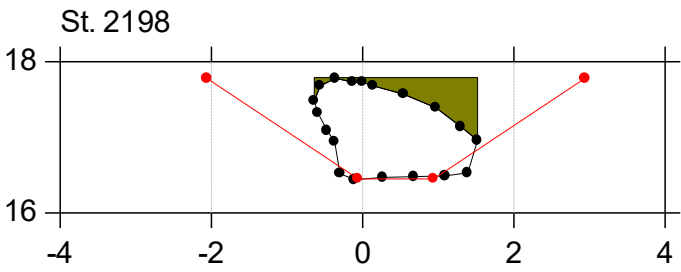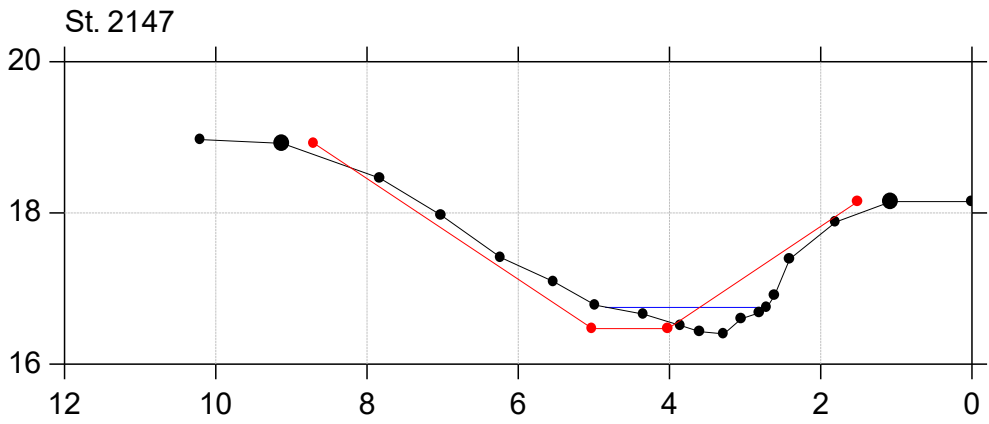

Havelse Å

Regulativrevision 2021

Lodret akse : Kote i m DVR90, skala 1:100







Vandret akse : Afstand i m, skala 1:100

Regulativopmåling

Nyt regulativ

Nyt regulativ

Regulativopmåling

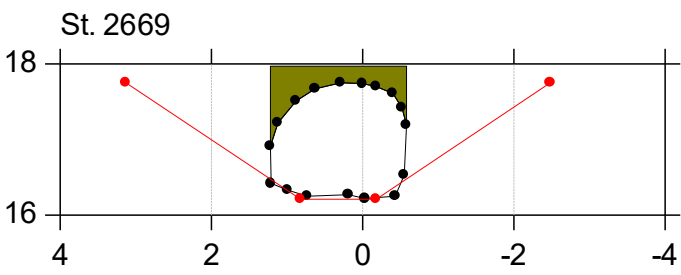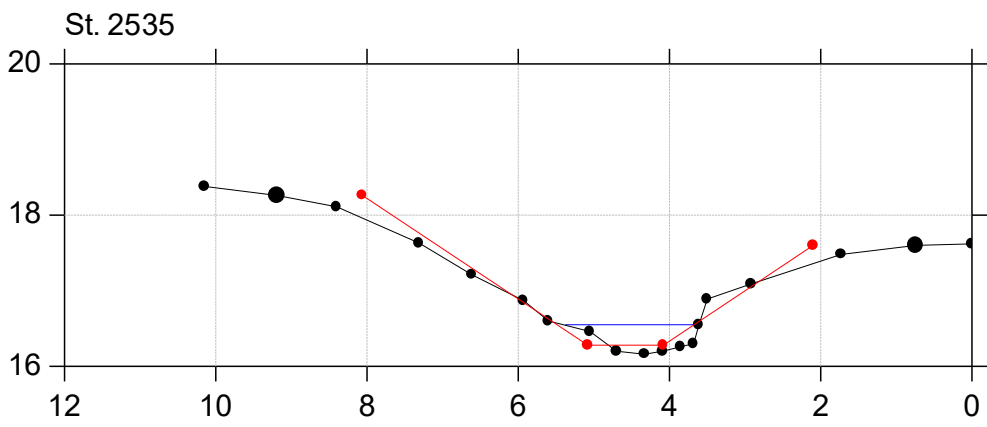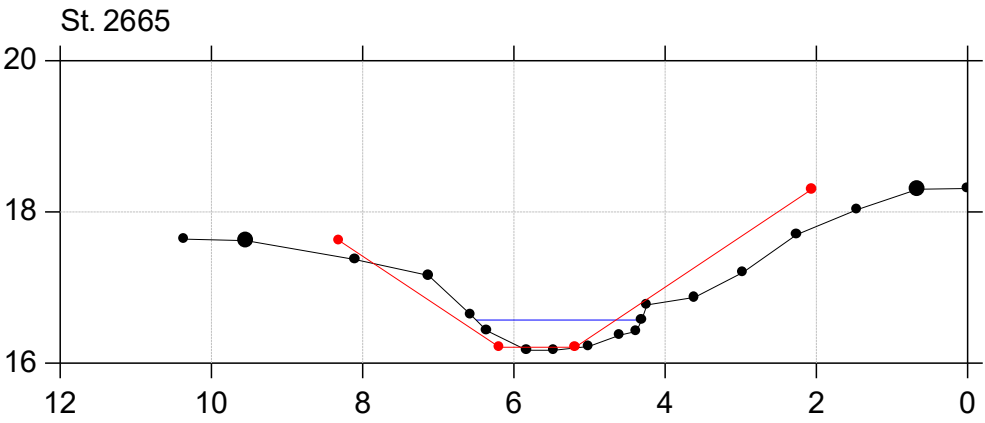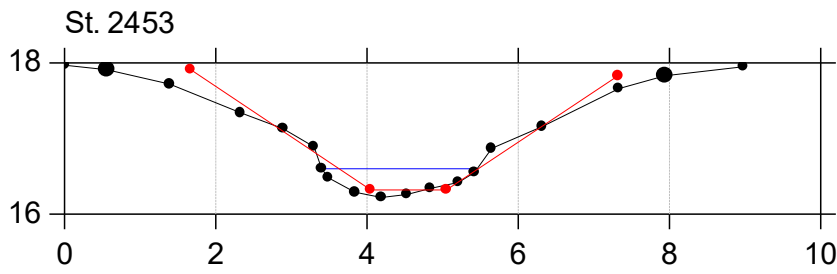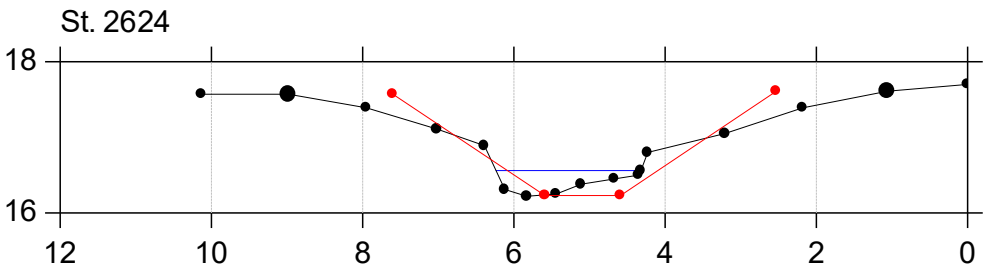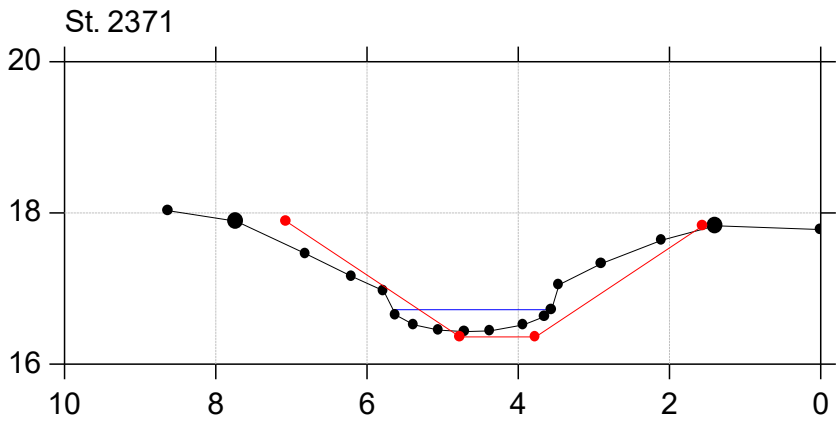

Havelse Å

Regulativrevision 2021

Lodret akse : Kote i m DVR90, skala 1:100






Vandret akse : Afstand i m, skala 1:100

Regulativopmåling

Nyt regulativ

Nyt regulativ

Regulativopmåling

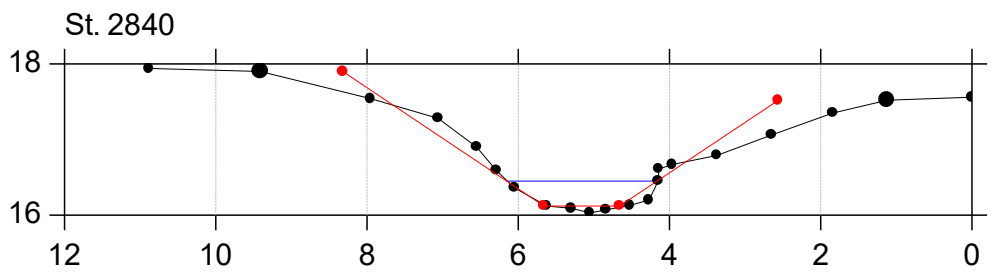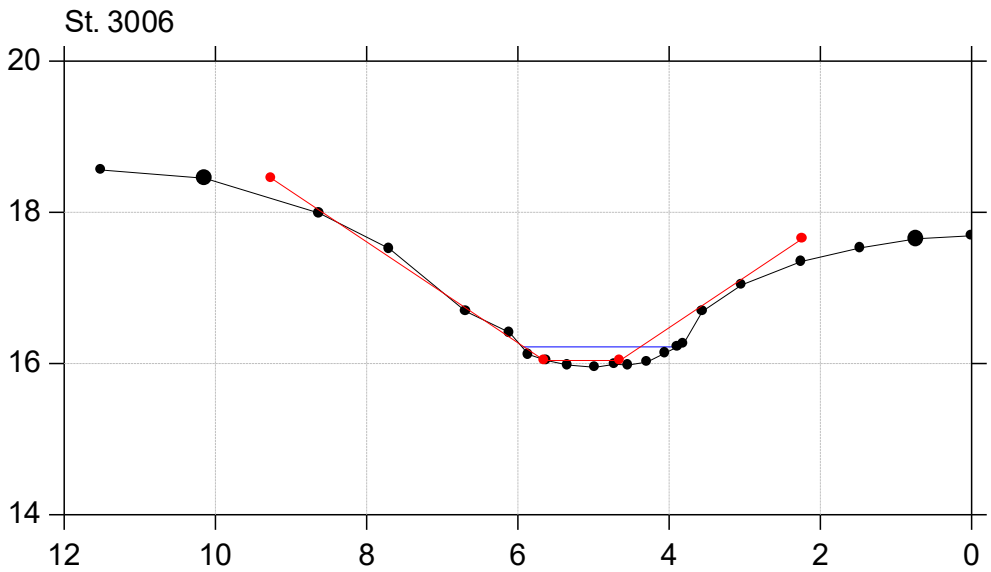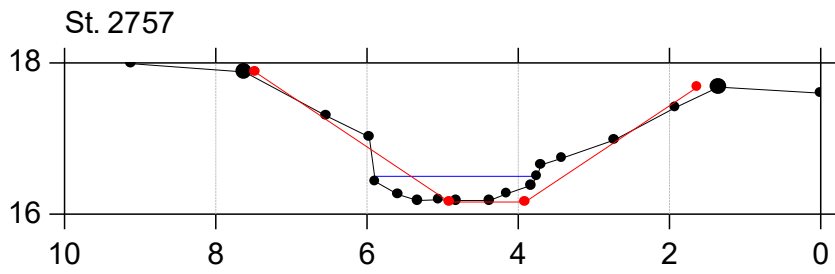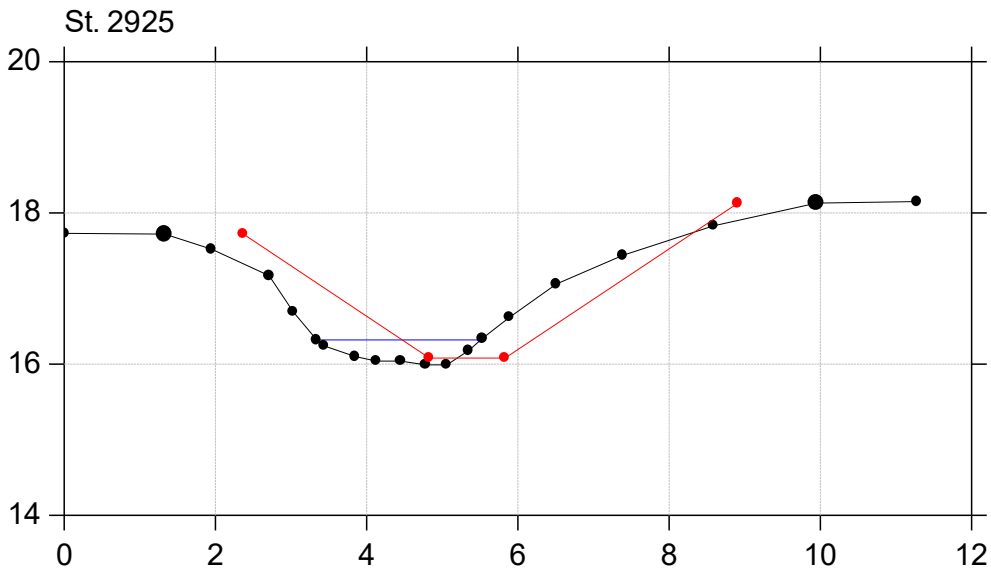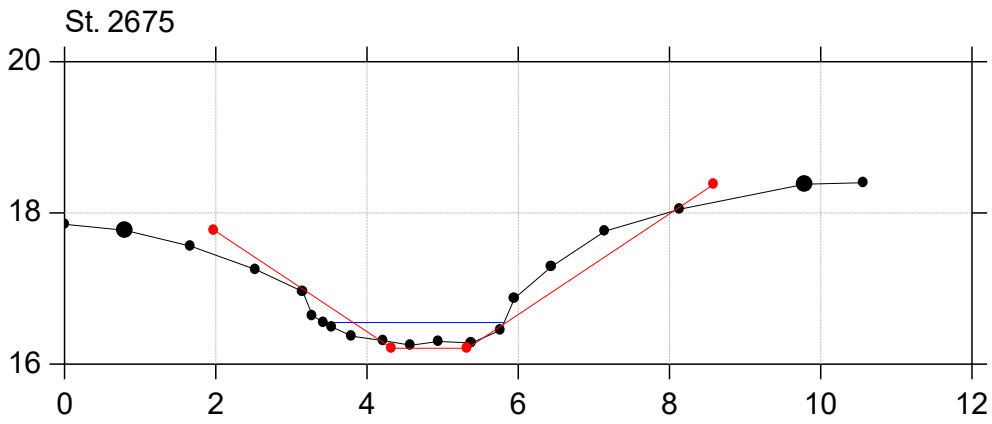

Havelse Å

Regulativrevision 2021

Lodret akse : Kote i m DVR90, skala 1:100







Vandret akse : Afstand i m, skala 1:100

Regulativopmåling

Nyt regulativ

Nyt regulativ

Regulativopmåling

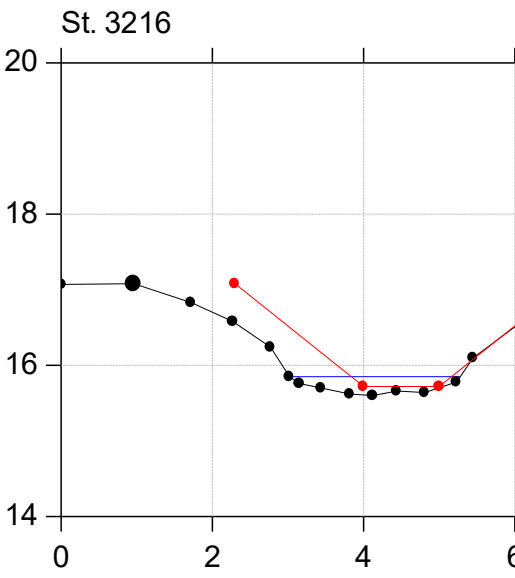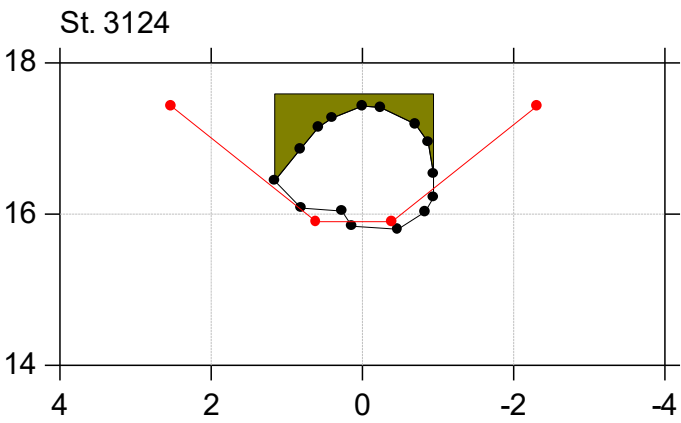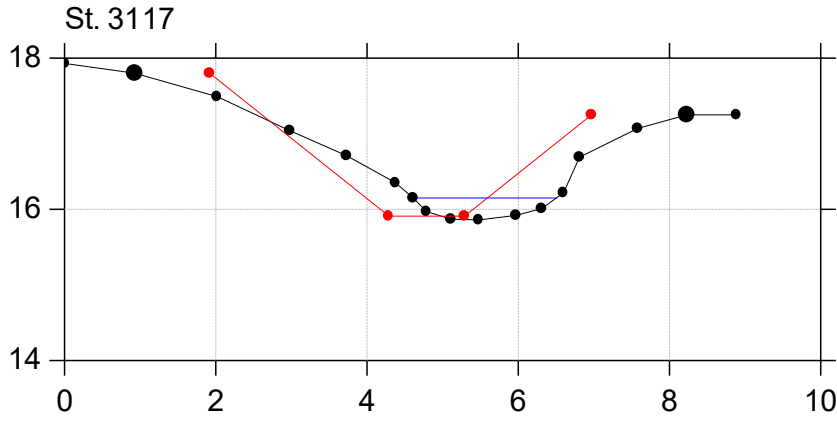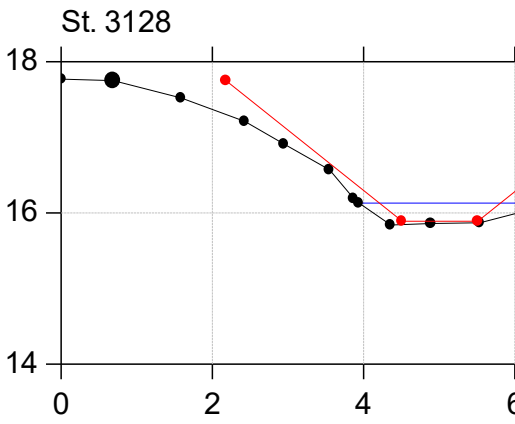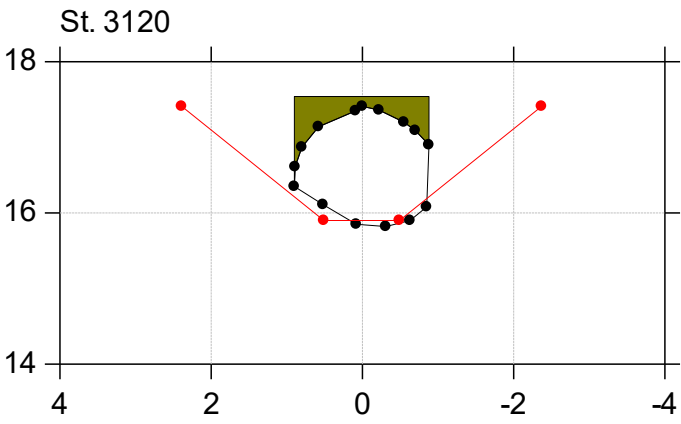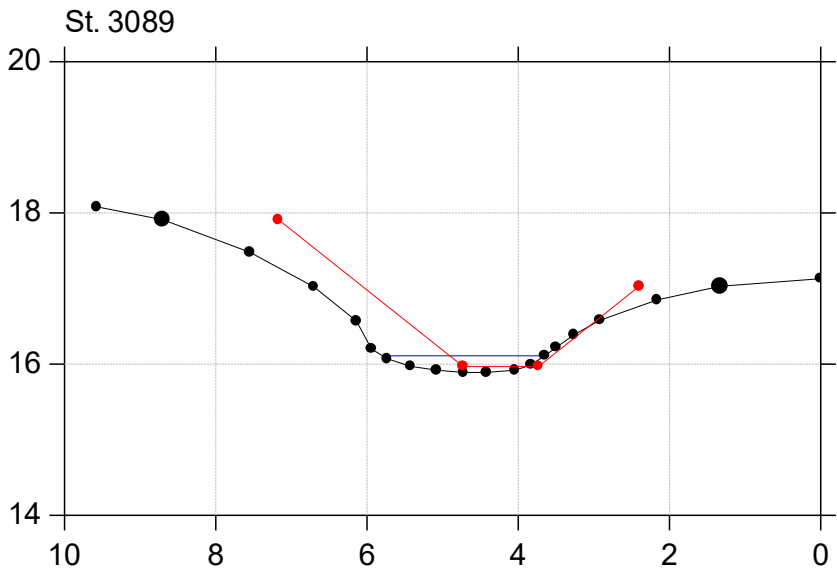

Havelse Å

Regulativrevision 2021

Lodret akse : Kote i m DVR90, skala 1:100









Vandret akse : Afstand i m, skala 1:100

Regulativopmåling

Nyt regulativ

Nyt regulativ

Regulativopmåling

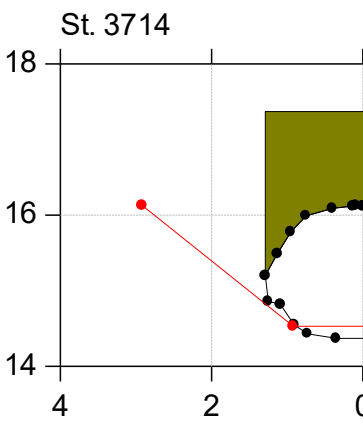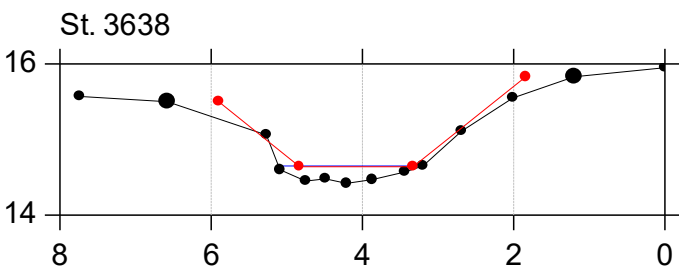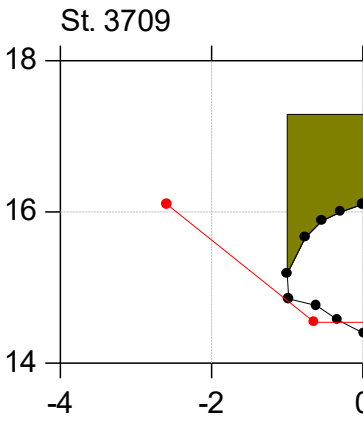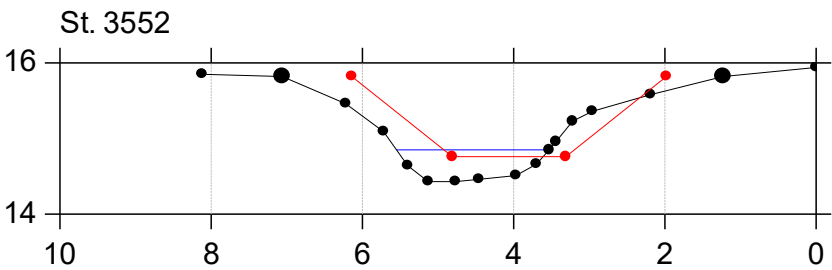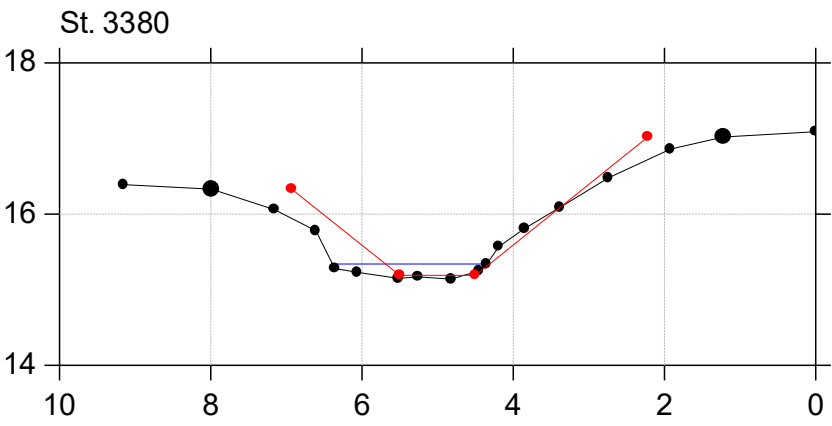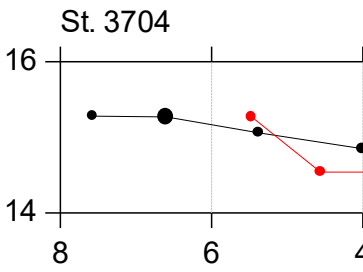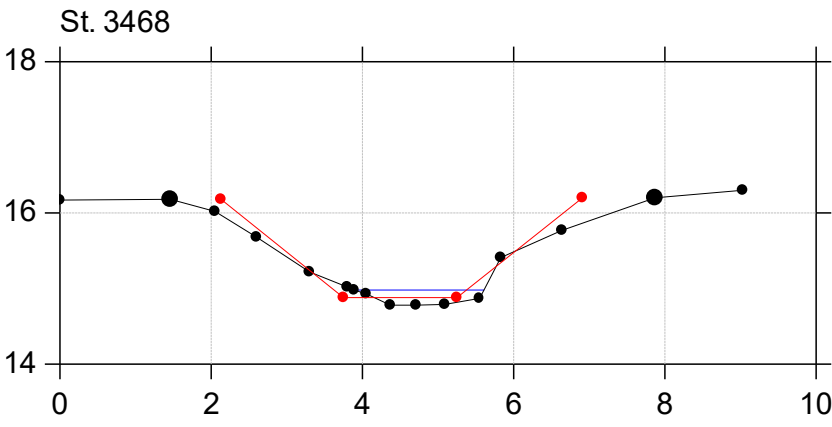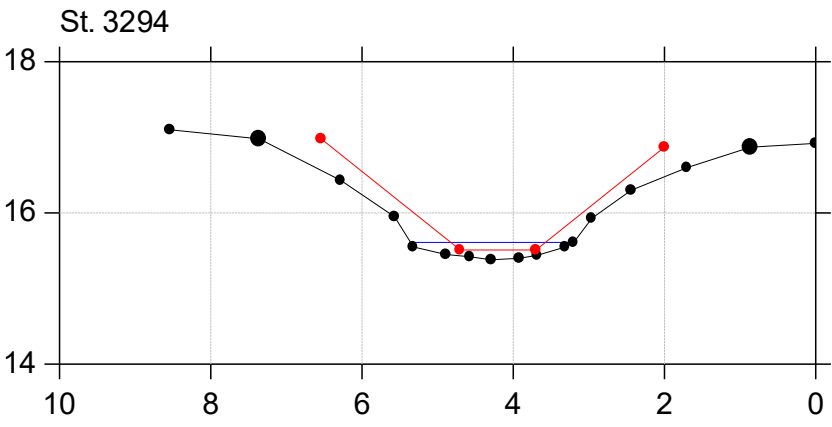

Havelse Å

Regulativrevision 2021

Lodret akse : Kote i m DVR90, skala 1:100







Vandret akse : Afstand i m, skala 1:100

Regulativopmåling

Nyt regulativ

Nyt regulativ

Regulativopmåling

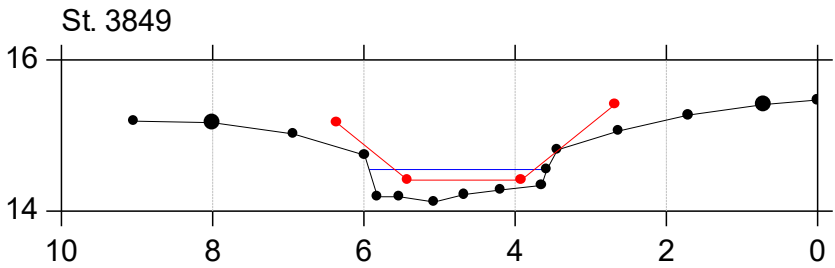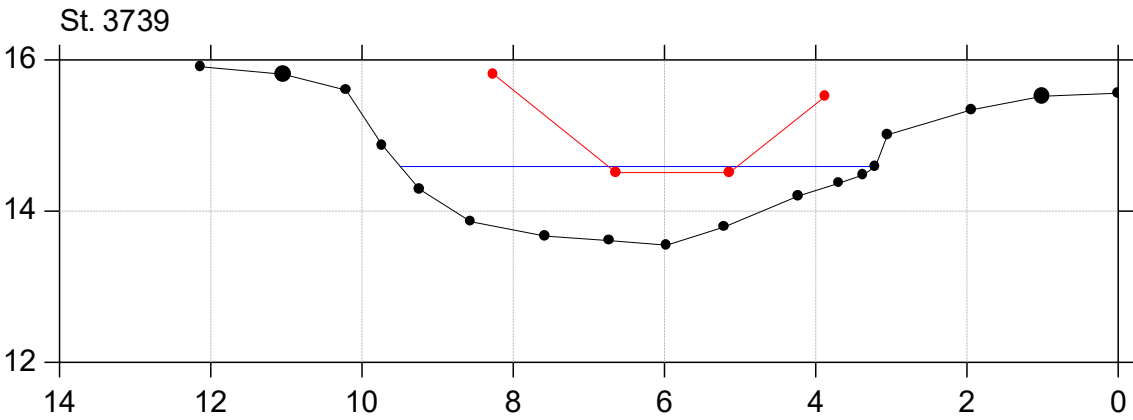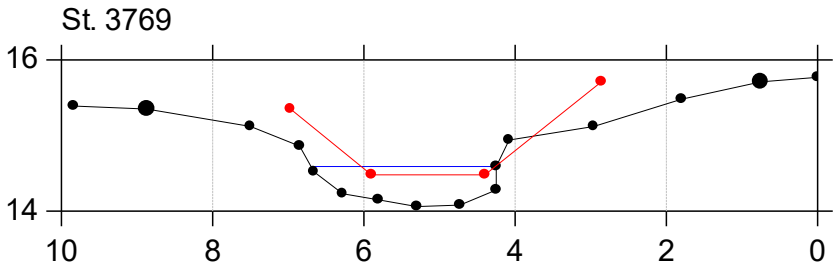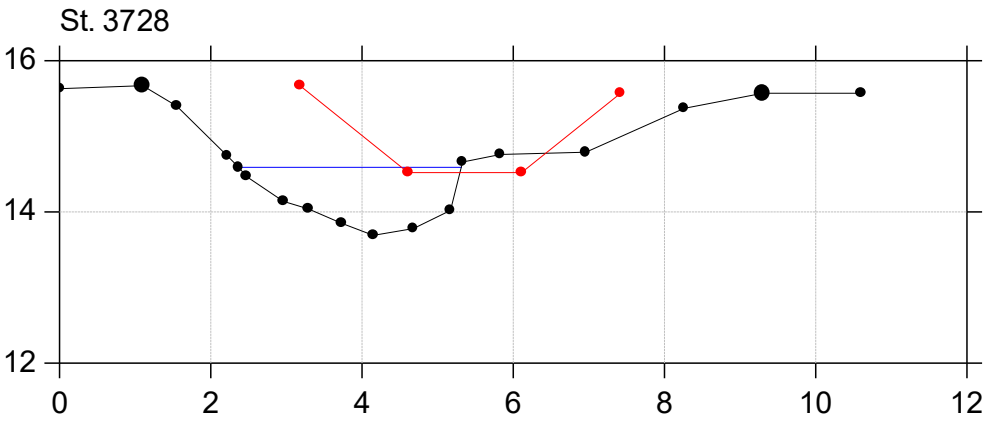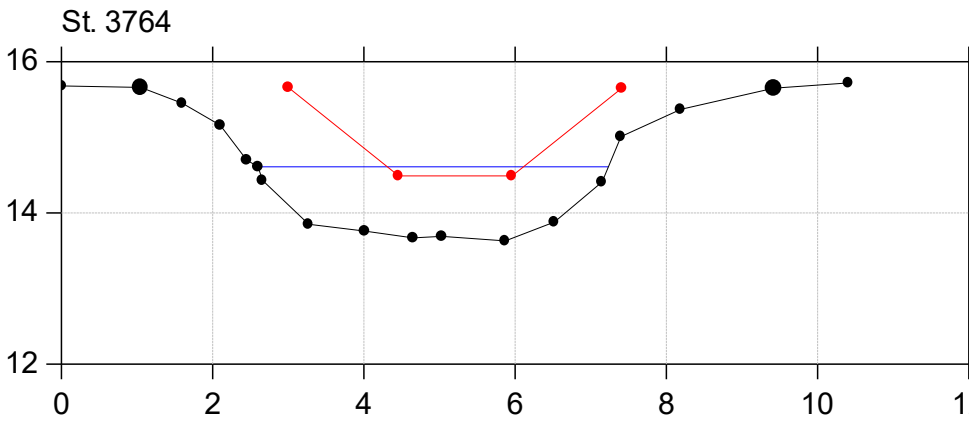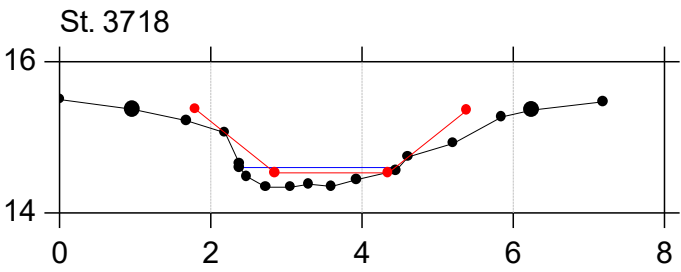

Havelse Å

Regulativrevision 2021

Lodret akse : Kote i m DVR90, skala 1:100





Vandret akse : Afstand i m, skala 1:100

Regulativopmåling

Nyt regulativ

Nyt regulativ

Regulativopmåling

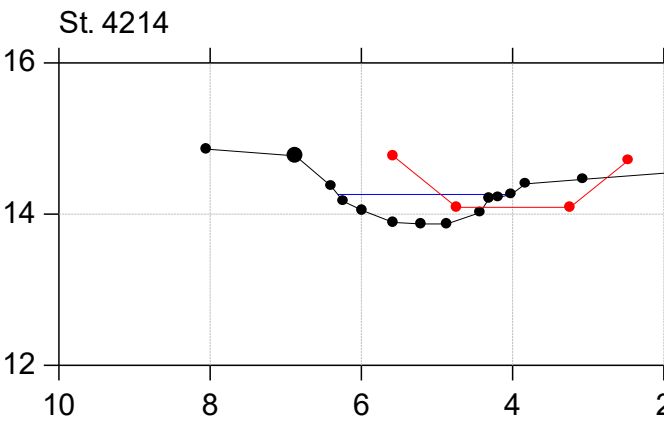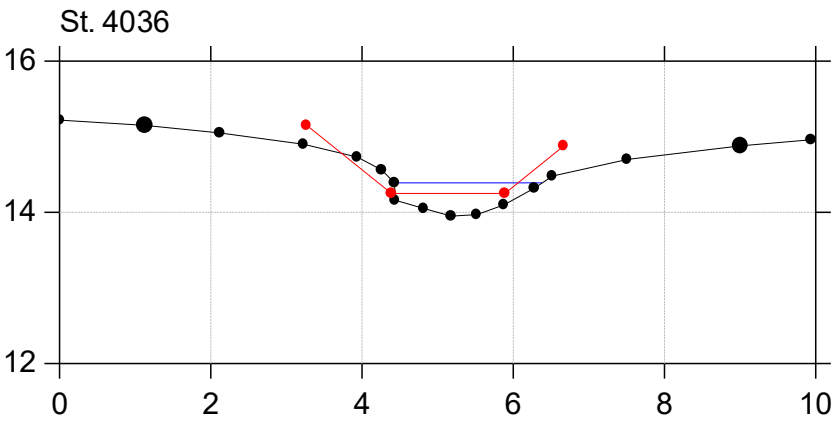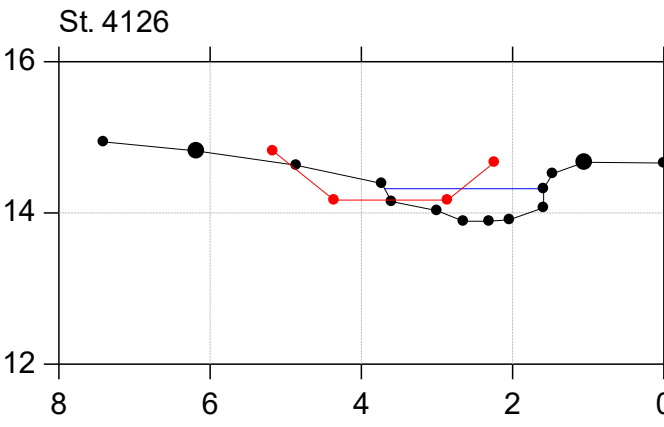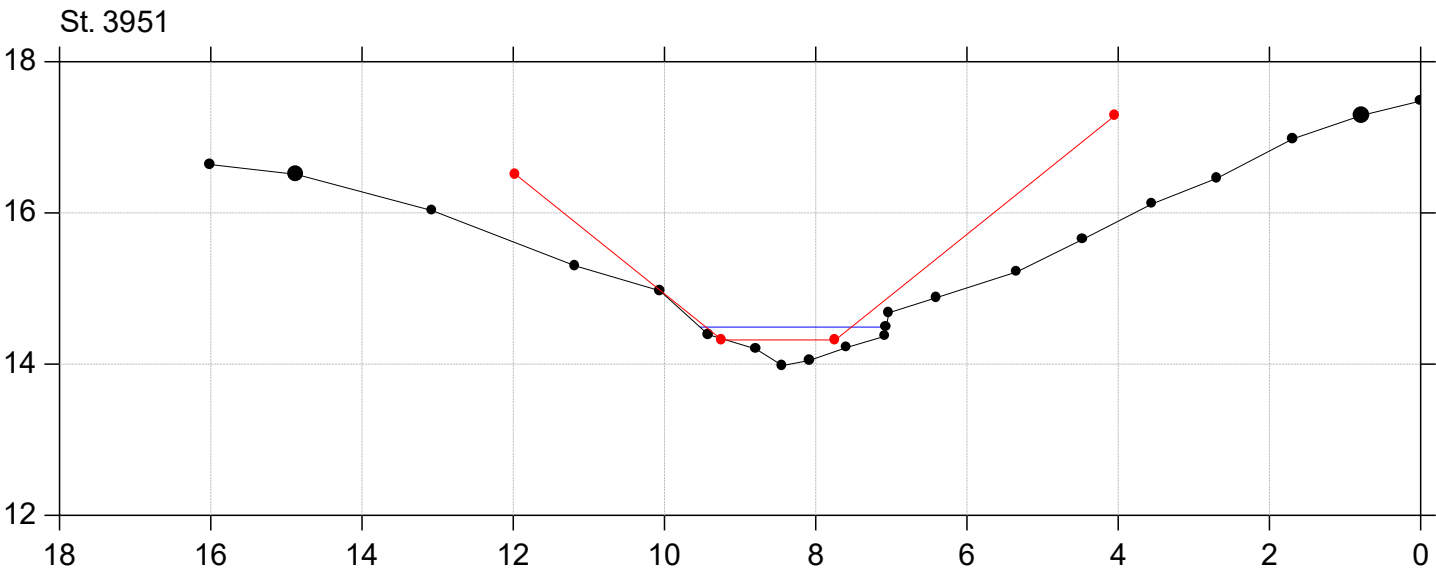

Havelse Å






Regulativrevision 2021

Lodret akse : Kote i m DVR90, skala 1:100

Vandret akse : Afstand i m, skala 1:100

Regulativopmåling

Nyt regulativ

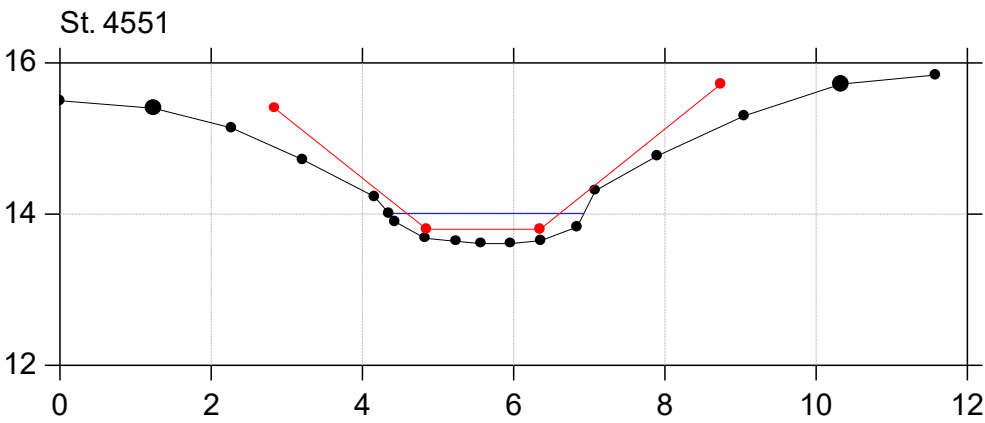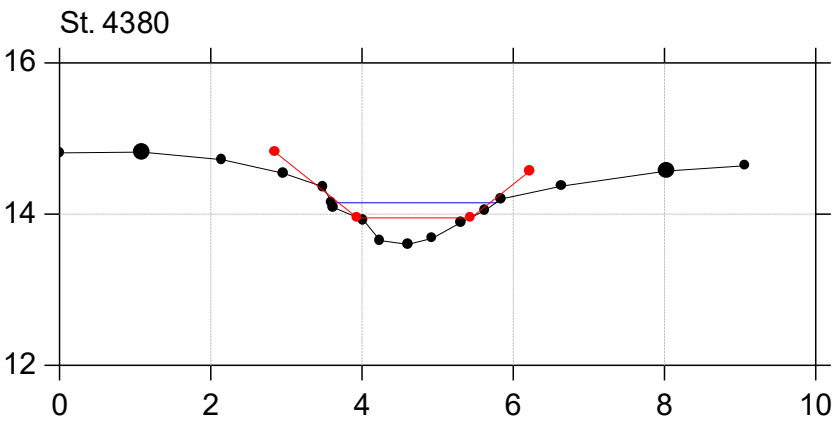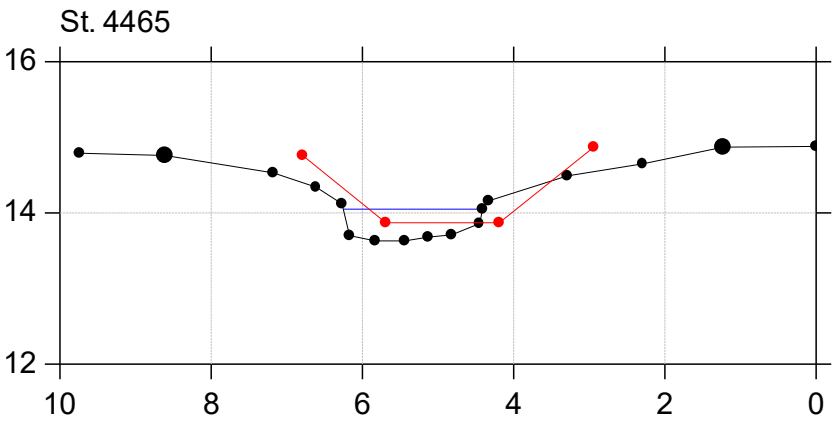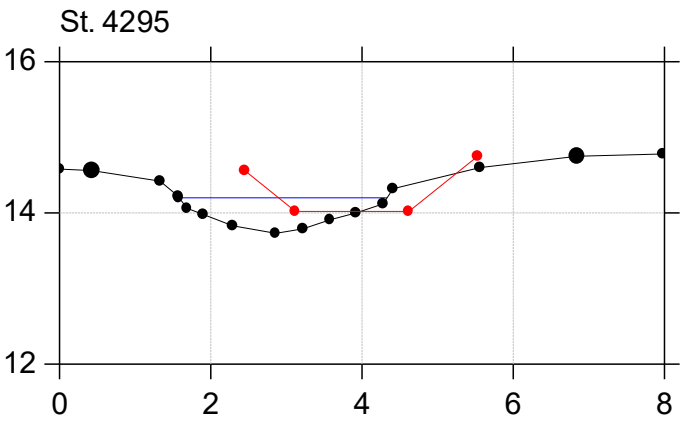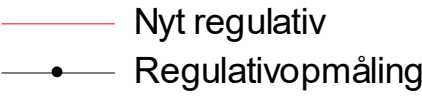

Havelse Å

Regulativrevision 2021

Lodret akse : Kote i m DVR90, skala 1:100

Vandret akse : Afstand i m, skala 1:100


Regulativopmåling

Nyt regulativ


Nyt regulativ

Regulativopmåling


St. 4627

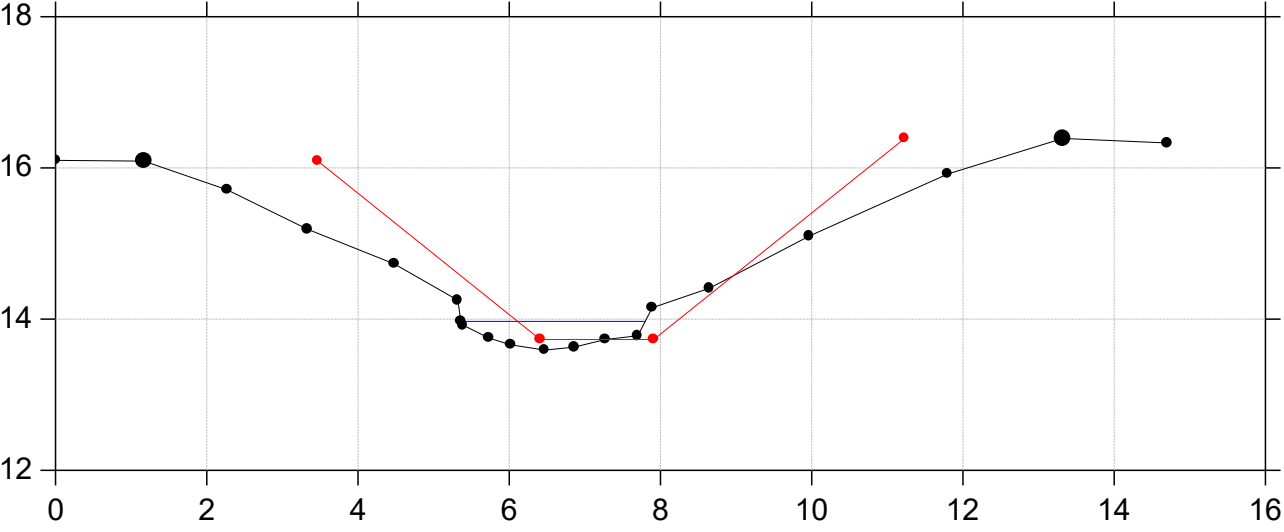


St. 4788

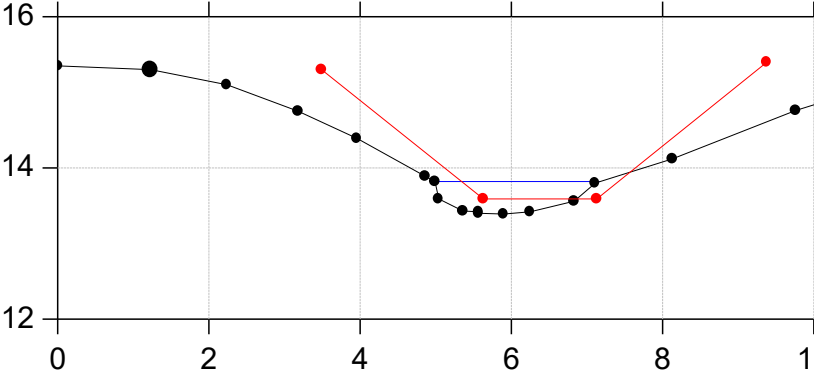

St. 4700

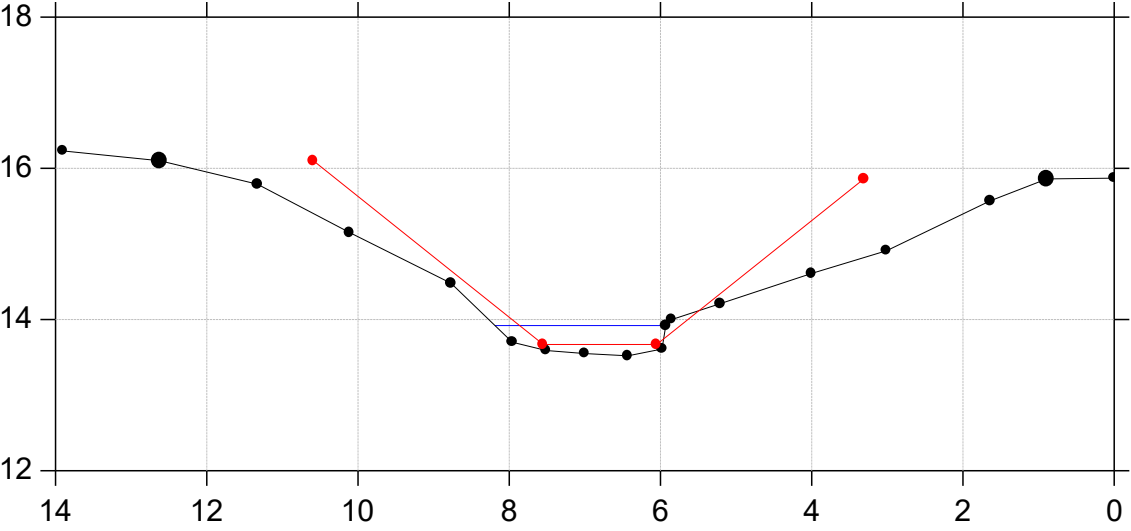

St. 4866

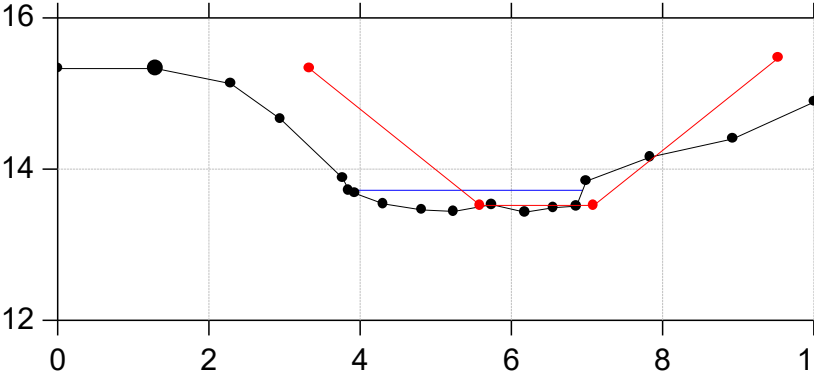

Havelse Å

Regulativrevision 2021

Lodret akse : Kote i m DVR90, skala 1:100

Vandret akse : Afstand i m, skala 1:100

Regulativopmåling

Nyt regulativ

Nyt regulativ

Regulativopmåling

